

[illegible]

1. "TYPICAL DOOR THIS JOB" LISTS THE MOST TYPICAL CHARACTERISTICS ON THIS JOB. IN THE BODY OF THE SCHEDULE A "●" MEANS "SAME AS TYPICAL DOOR".

2. "●" MEANS TO PROVIDE THIS ITEM
FOR THAT DOOR.
3. TYPICAL DOOR CONSTRUCTION, UNLESS
NOTED OTHERWISE ON SCHEDULE:

WOOD= SOLID WOOD CORE. FIRE RESISTIVE
CORE FOR FIRE RATED DOORS WITH RATING
OVER 20 MINUTES

4. SIZES OF PROTECTION PLATES ARE THE HEIGHT GIVEN AND WIDTHS TO EXTEND TO WITHIN 1/4" OF THE DOOR EDGE.

5.

6.

LOCK FUNCTION KEY – MORTISE LOCKS:

- | | |
|-----|----------------------|
| F01 | PASSAGE LATCH |
| F02 | |
| F03 | |
| F04 | OFFICE |
| F05 | CLASSROOM |
| F06 | |
| F07 | STOREROOM |
| F08 | |
| F09 | APARTMENT ENTRANCE |
| F10 | |
| F13 | CONVALESCENT |
| F14 | STORE DOOR |
| F15 | HOTEL |
| F16 | DOUBLE CYLINDER |
| F17 | CYLINDER x TURNPIECE |
| F18 | CYLINDER x BLANK |
| F19 | |
| F20 | ENTRANCE |
| F21 | DORMITORY |
| F22 | PRIVACY |

LOCK FUNCTION KEY — CYLINDRICAL LOCKS:

- F75 PASSAGE LATCH
F76 PRIVACY LOCK W/KEY OVER-RIDE
F77 PATIO LOCK
F78
F79
F80 COMMUNICATING LOCK
F81
F82 ENTRANCE LOCK
F83
F84 CLASSROOM LOCK
F85 CLASSROOM LOCK W/HOLD BACK
F86 STOREROOM LOCK
F87 INSTITUTION LOCK
F88 VESTIBULE LOCK
F89 EXIT LOCK
F90
F91 STORE LOCK
F92 SERVICE STATION LOCK
F93 HOTEL-MOTEL LOCK

FINISH SYMBOL KEY




- 403 OIL RUBBED AS CAST BRONZE
410 OIL RUBBED BRONZE DARK
416 OIL RUBBED AS CAST BRONZE DARK
423 AS CAST BRASS OR BRONZE
460 SIMULATED OLD IRON
472 VERDE ANTIQUE
480 BRIGHT BRONZE
483 POLISHED COPPER
484 SATIN BRASS AND VERDE ANTIQUE
485 ACED BRASS, OIL RUBBED
486 ACED BRASS
488 OLD ENGLISH OXIDIZED
489 ANTIQUE COPPER
499 BRIGHT BRASS NO COATING
606 BRIGHT BRASS CLEAR COATING
606 SATIN BRASS
607 OIL RUBBED BRASS
609 ANTIQUE BRASS
610 BRIGHT BRASS BLACKENED
611 BRIGHT BRONZE
612 SATIN BRONZE
613 OIL RUBBED BRONZE
616 ANTIQUE BRONZE
617 BRIGHT BRONZE AND DARK BROWN
618 BRIGHT NICKEL PLATED
619 SATIN NICKEL PLATED
620 OLD IRON BRUSHED
621 SIMULATED OLD IRON
623 LIGHT OXIDIZED BRONZE
624 DARK OXIDIZED STATUARY BRONZE
625 BRIGHT CHROME PLATED
626 SATIN CHROME PLATED
629 BRIGHT STAINLESS STEEL
630 SATIN STAINLESS STEEL
655 BRIGHT BRONZE AND LIGHT BROWN

ABBREVIATION KEY

- | | |
|-----|--------------------------------|
| AL | ALUMINUM |
| AZ | ANODIZED |
| CLR | CLEAR (FINISH) |
| CR | CLASSROOM FUNCTION |
| CL | CLASS |
| DA | DOUBLE ACTING (EXIT DOOR) |
| HM | HOLLOW METAL |
| HO | HOLD OPEN |
| PL | PLASTIC LAMINATE |
| PT | PAINT |
| WD | WOOD-RIFT SAWN RED OAK VENEER |
| UL | UNDERWRITERS LABORATORY LISTED |
| ETK | EXISTING TO REMAIN |
| ST | NATURAL FINISH |

- A. 14 GA. BREAK-BENT STL. X 3" HIGH
TYP. @ EVERY 1ST FLOOR EXTERIOR DOOR.
- B. PAINTED 1X4/SNUG. FIT INTO STEEL
CLIPS. MATCH EXISTING.
- C. EXTERIOR DOOR FRAME
- D. FACE OF WALL

9 FLOOD STOP @ EXTERIOR DOORS
NO SCALE

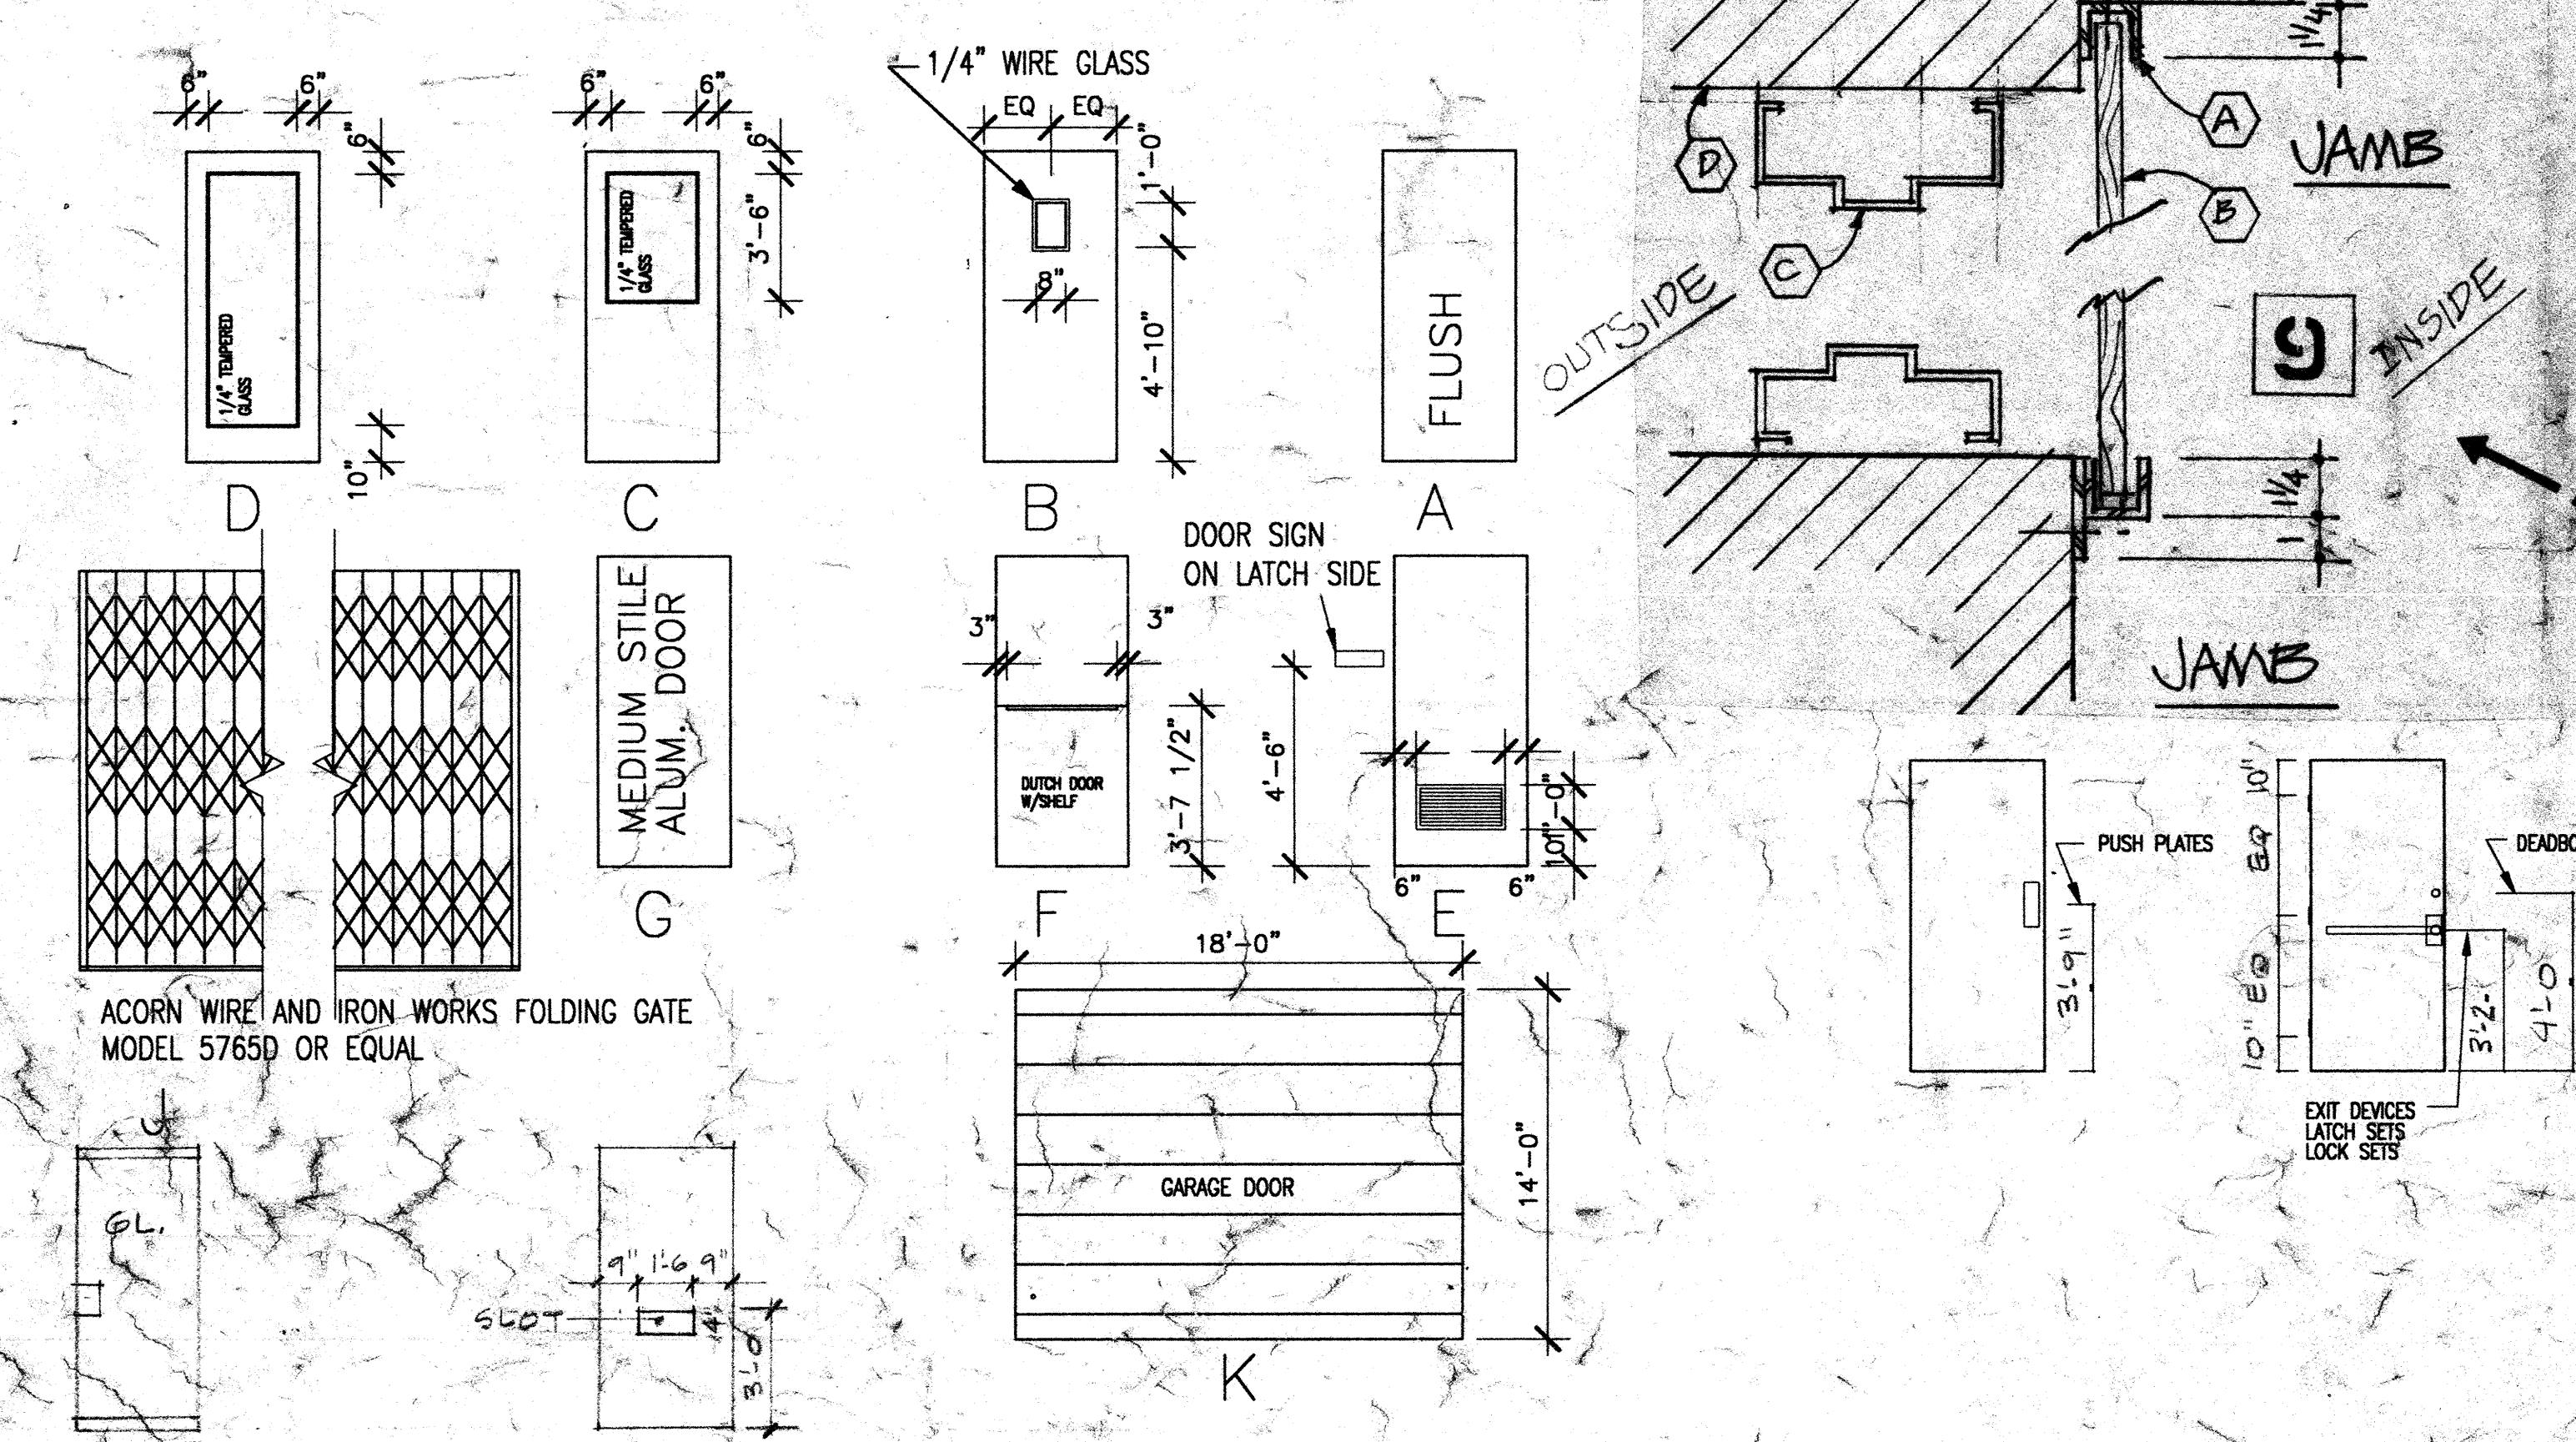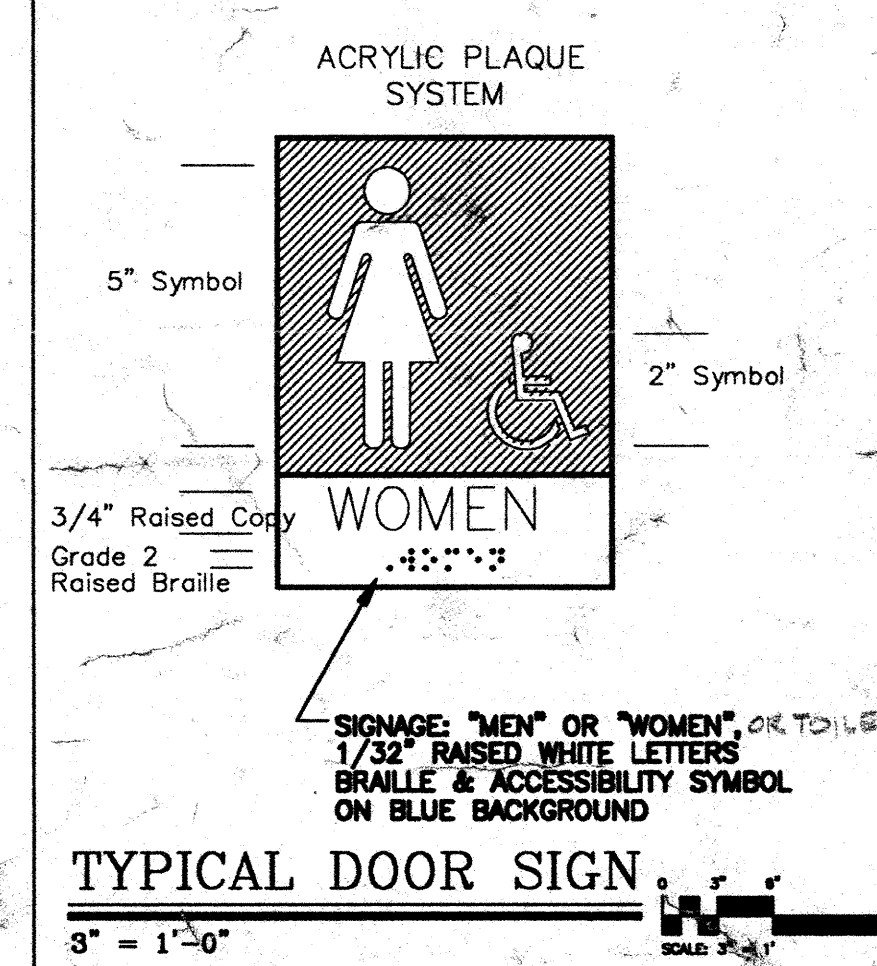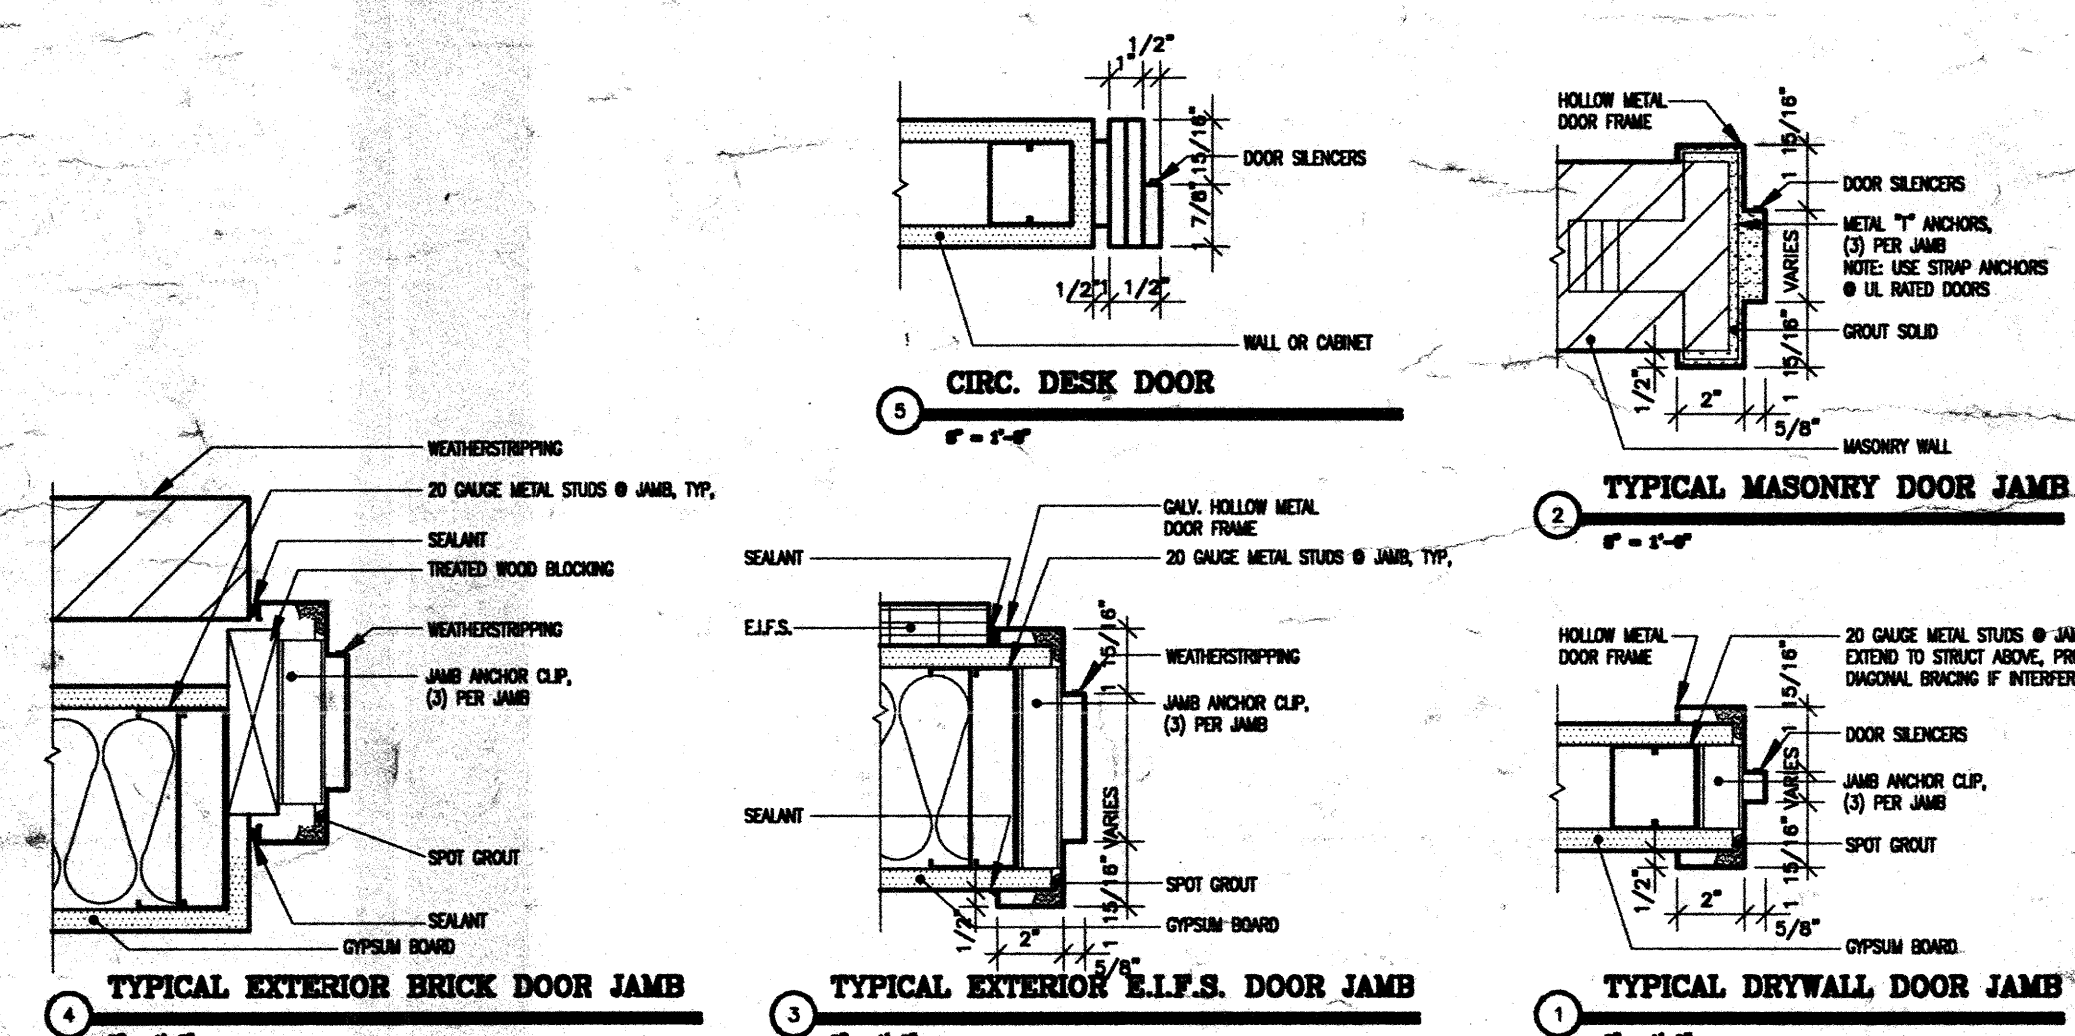

 ENR CODE REVIEW
 09.12.98
 ISSUED FOR
 CONSTRUCTION
 06.11.98
 MAY 19, 1999 FOR BID

Frye Gillan Molinaro
 Architects, Ltd.
 308 West Erie Street
 Suite 600
 Chicago, Illinois 60610
 Phone 312.504.1594 Fax 312.404.9065
 e-mail: fgm@aol.com
 © 1997 Frye Gillan Molinaro Architects, Ltd.

DOOR SCHEDULE

NORTHBROOK PUBLIC LIBRARY ADDITION

1201 CEDAR LANE

NORTHBROOK

A7-6