


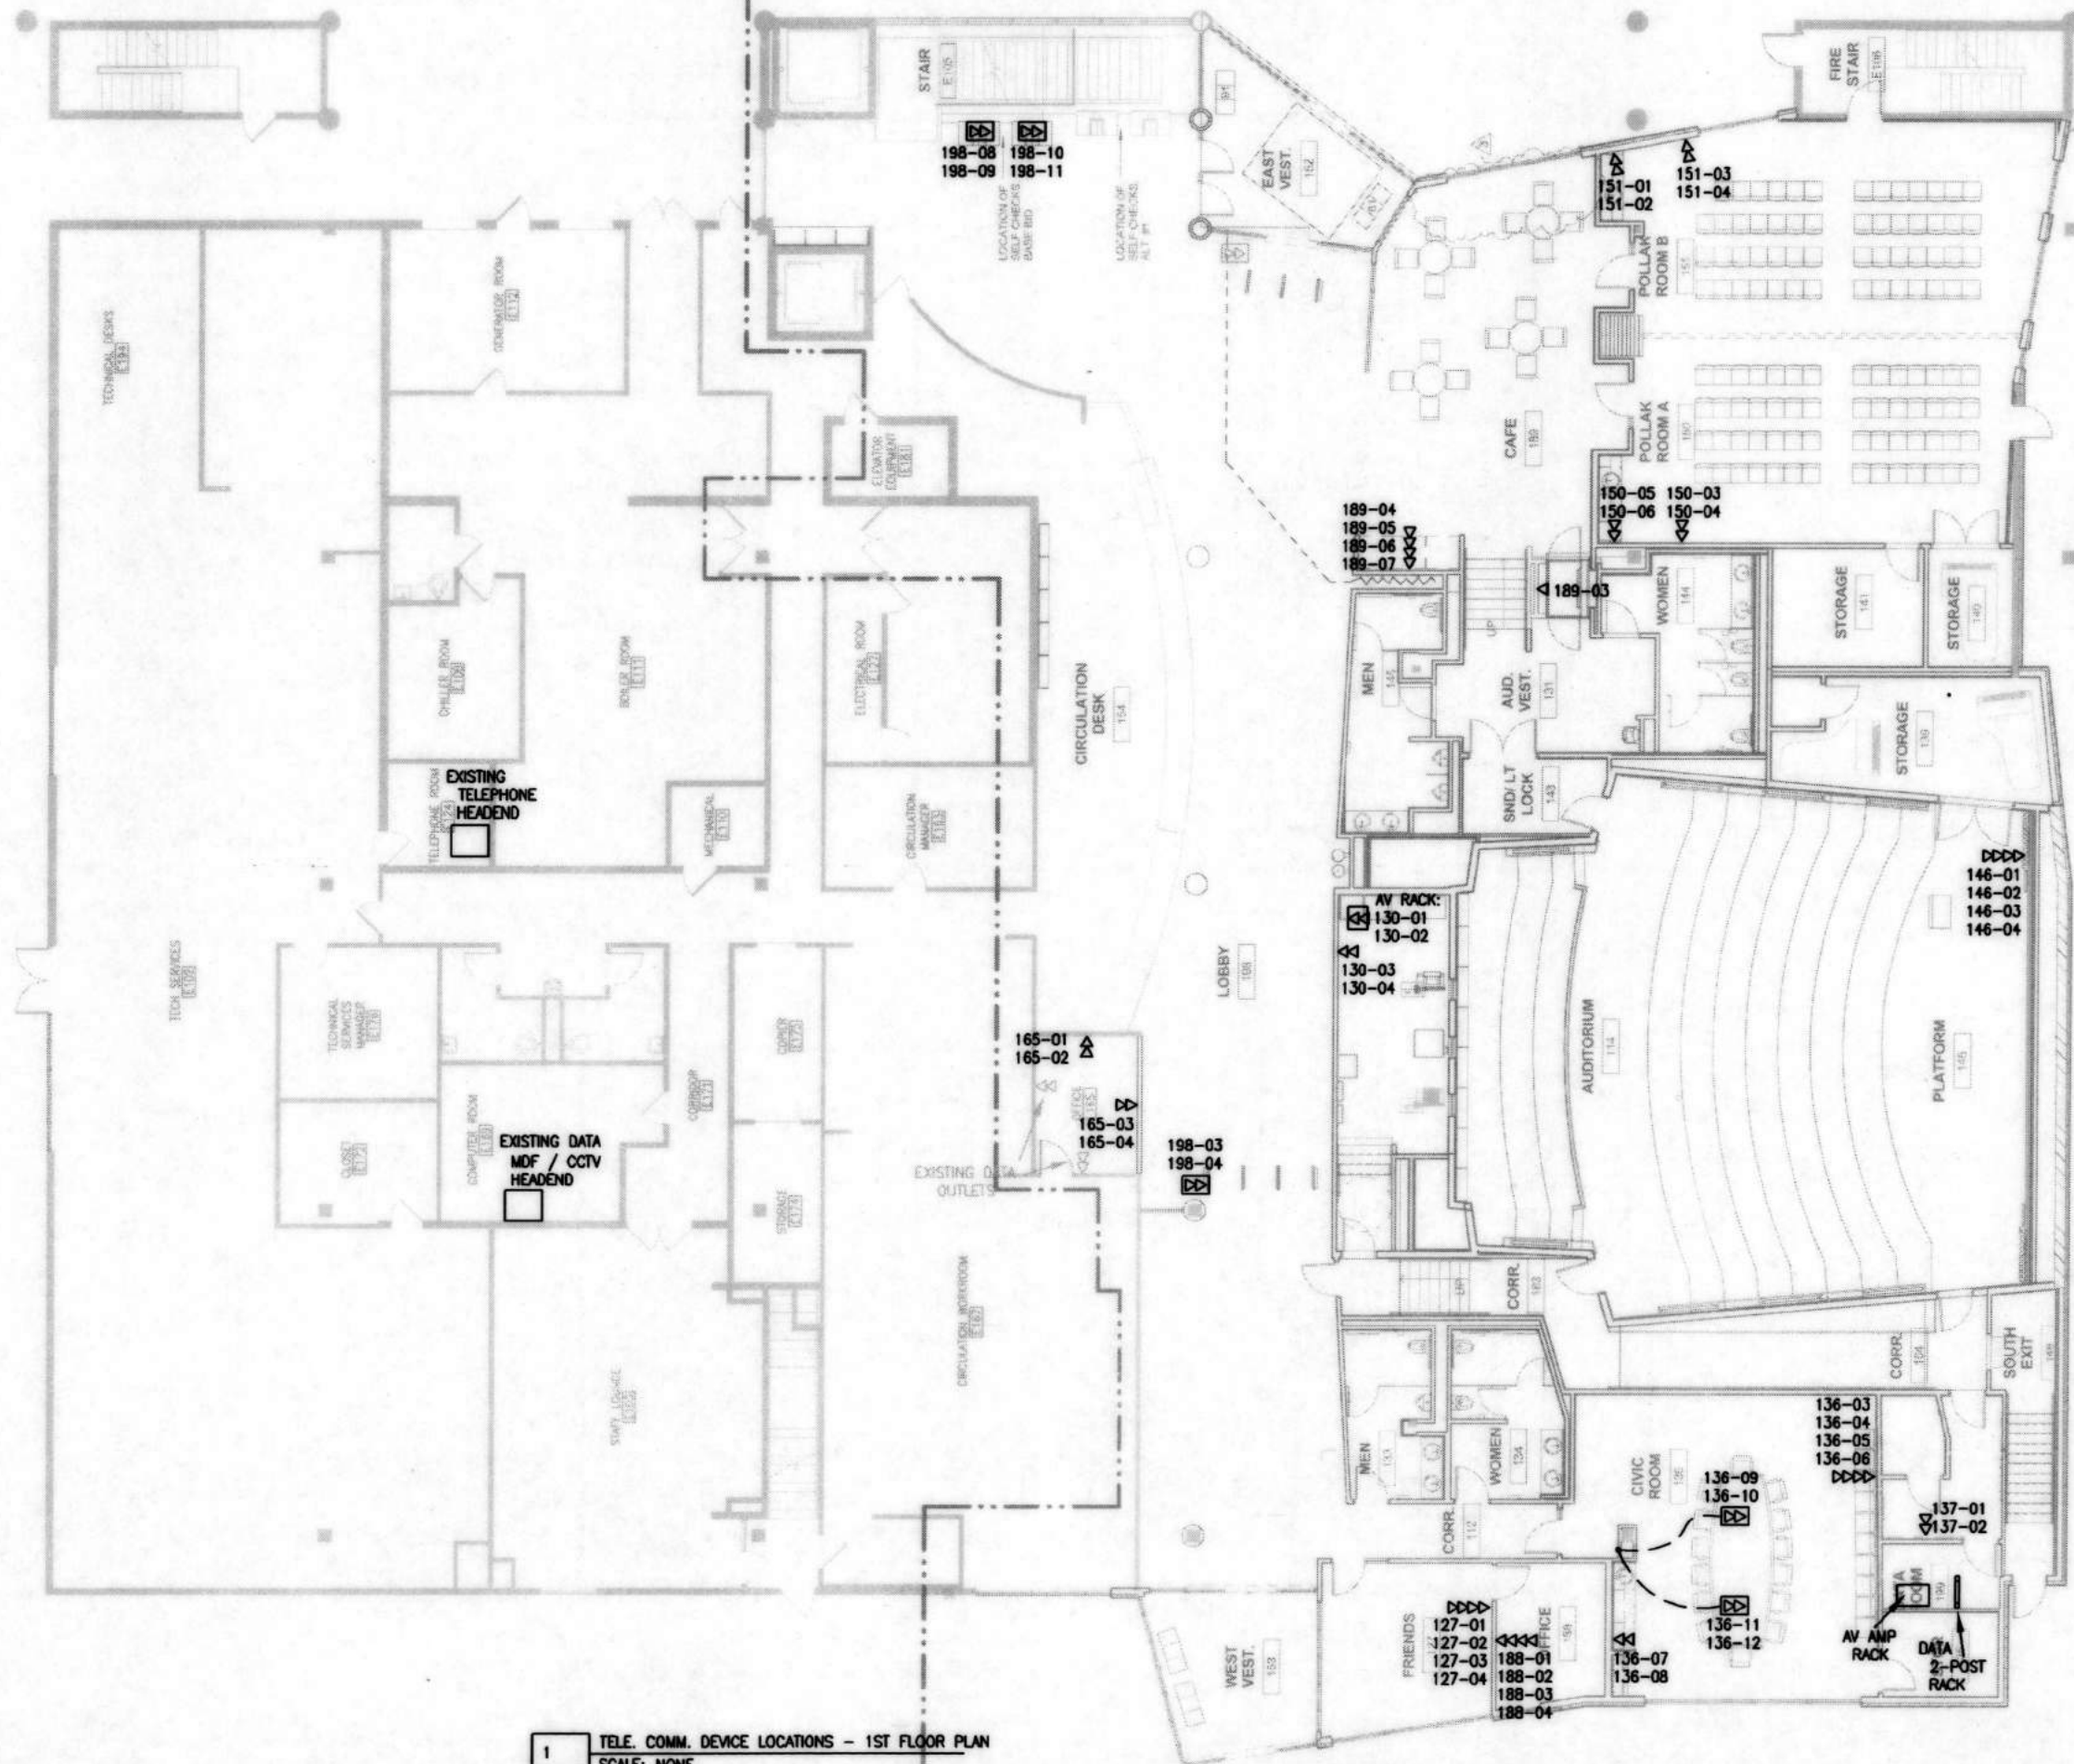

1 TELE. COMM. DEVICE LOCATIONS - 1ST FLOOR PLAN
SCALE: NONE



N


NORTHBROOK LIBRARY
1201 CEDAR LANE
NORTHBROOK, IL 60062

REVISIONS

1:	2015.01.12
2:	2015.02.02
3:	2015.03.05
4:	2015.03.20 AS-BUILT

DEVICE LOCATIONS
1ST FLOOR PLAN

TC.1A

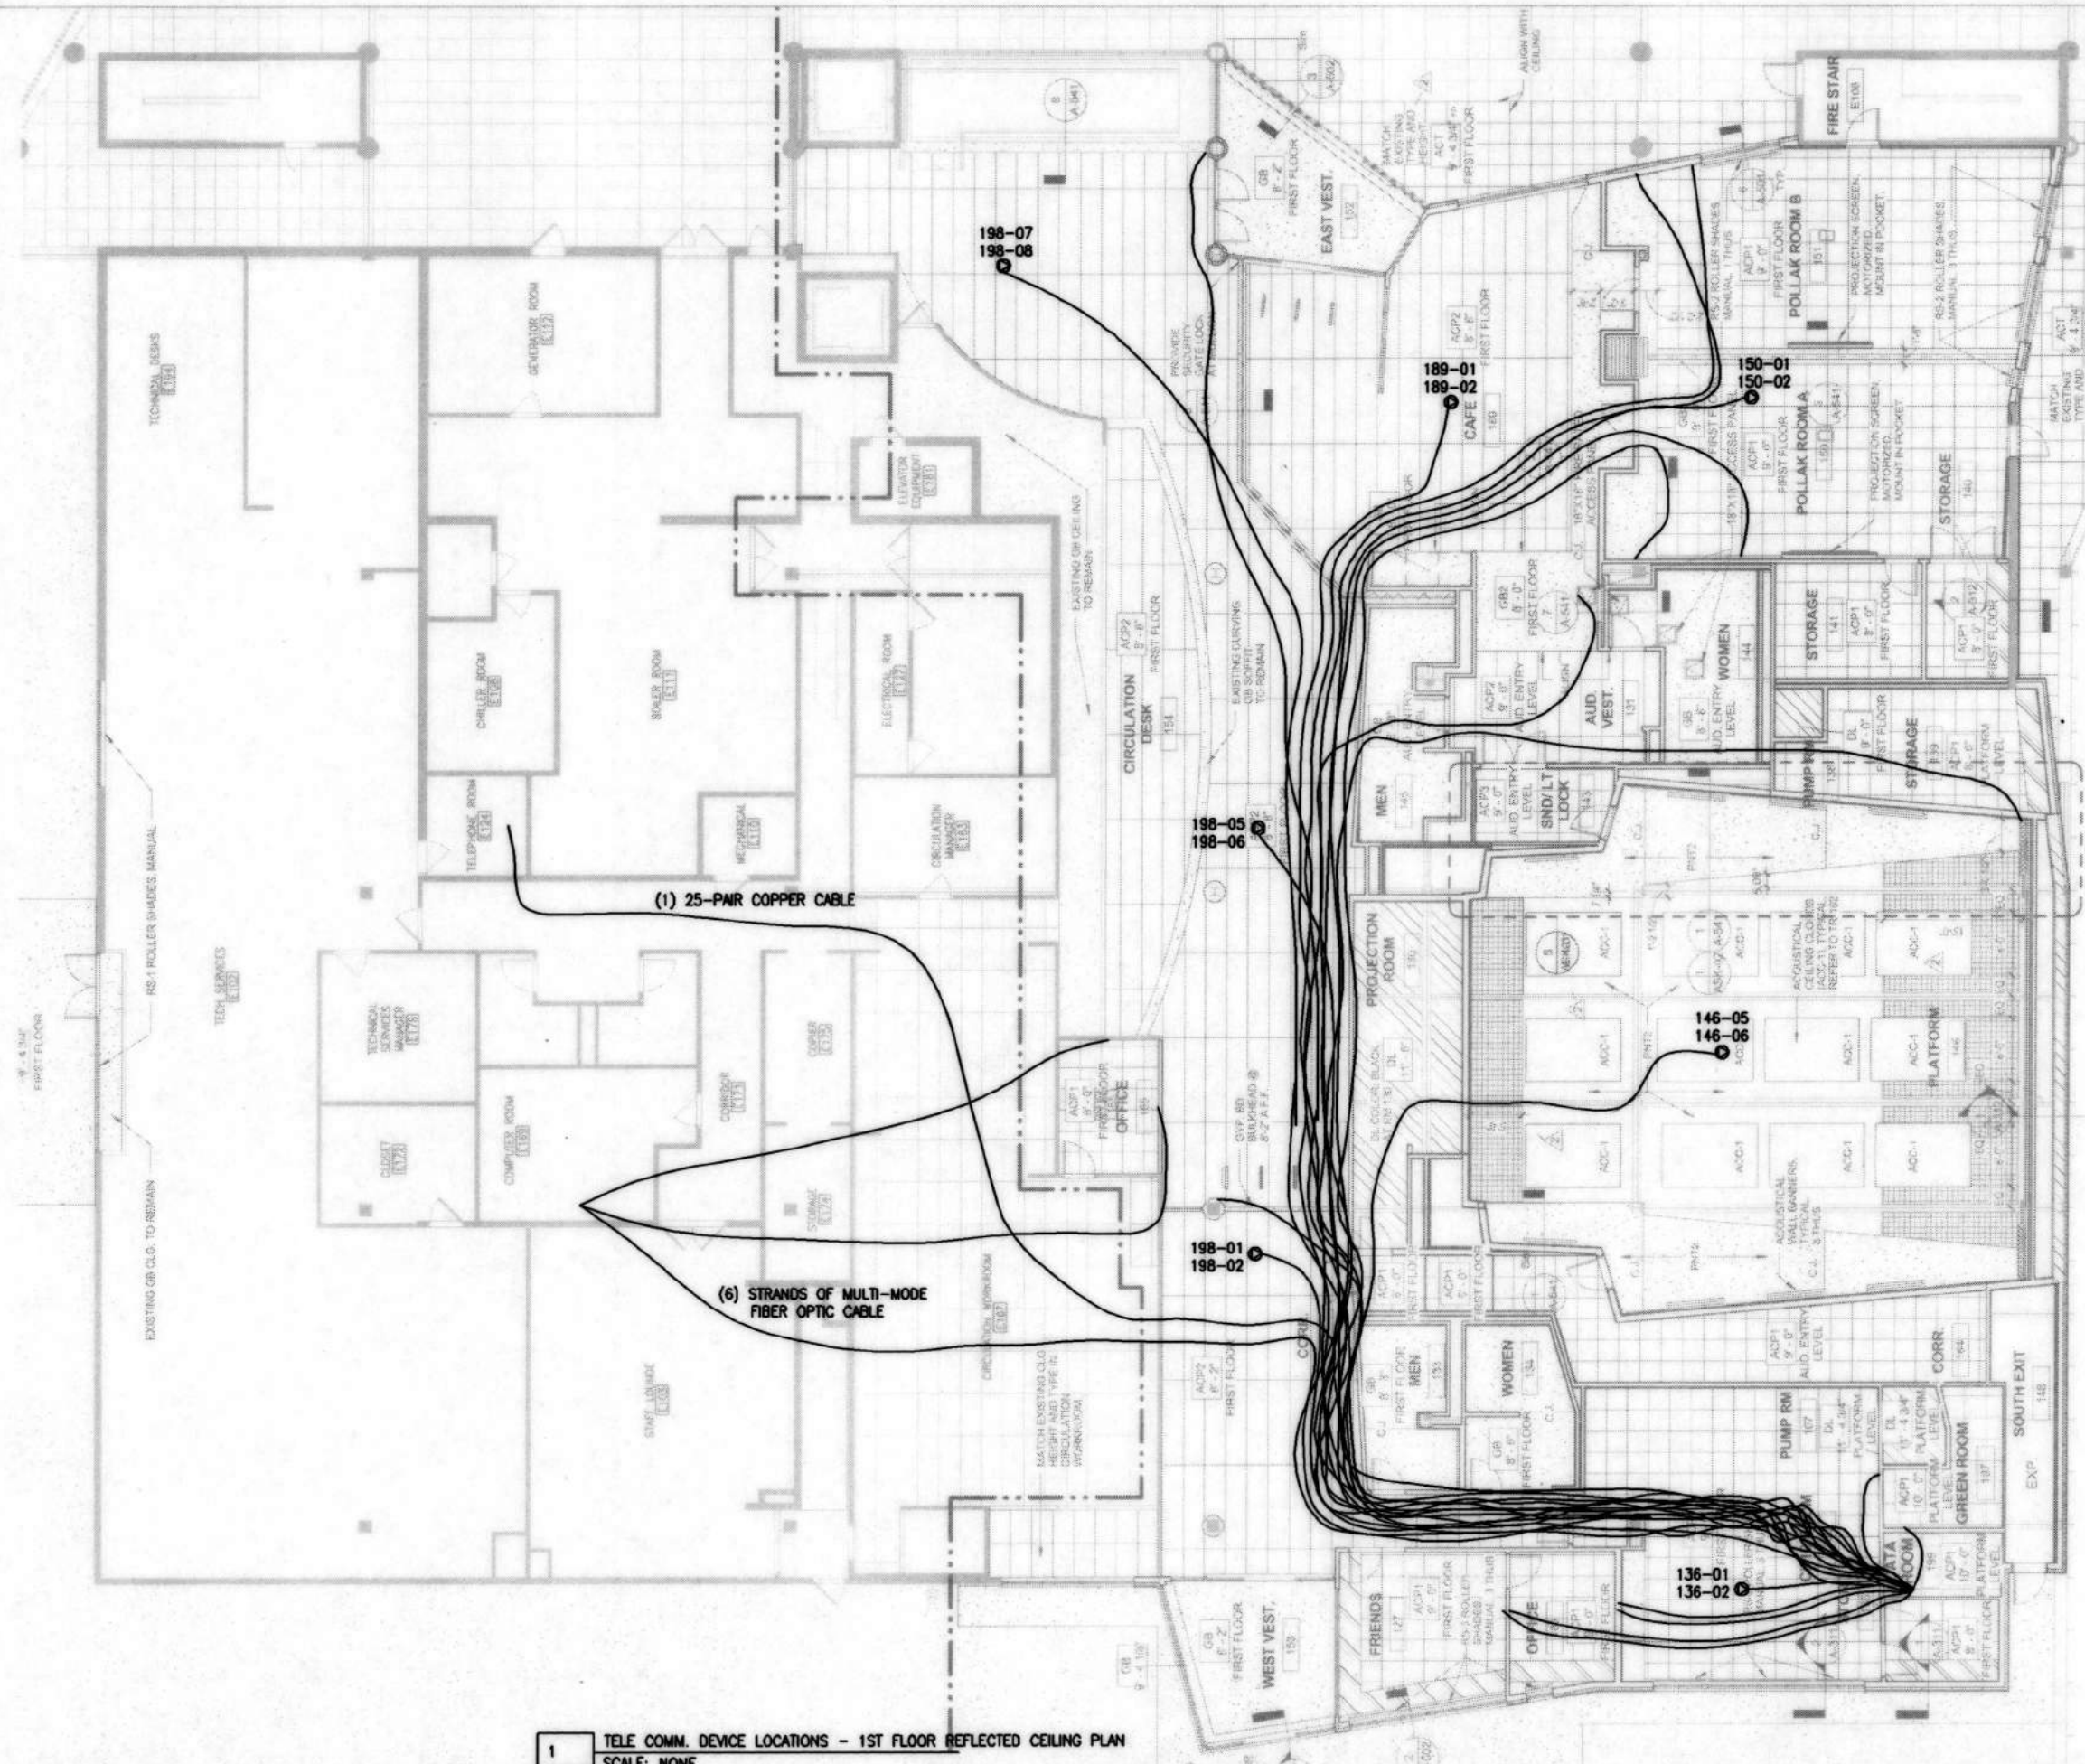

1 TELE COMM. DEVICE LOCATIONS - 1ST FLOOR REFLECTED CEILING PLAN
SCALE: NONE



N


NORTHBROOK LIBRARY
1201 CEDAR LANE
1ST FLOOR RENNOVATIONS
NORTHBROOK, IL 60062

REVISIONS

1:	2015.01.12
1:	2015.03.05
3:	2015.03.20 AS-BUILT

DEVICE LOCATIONS
1ST FLOOR PLAN

TC.1B

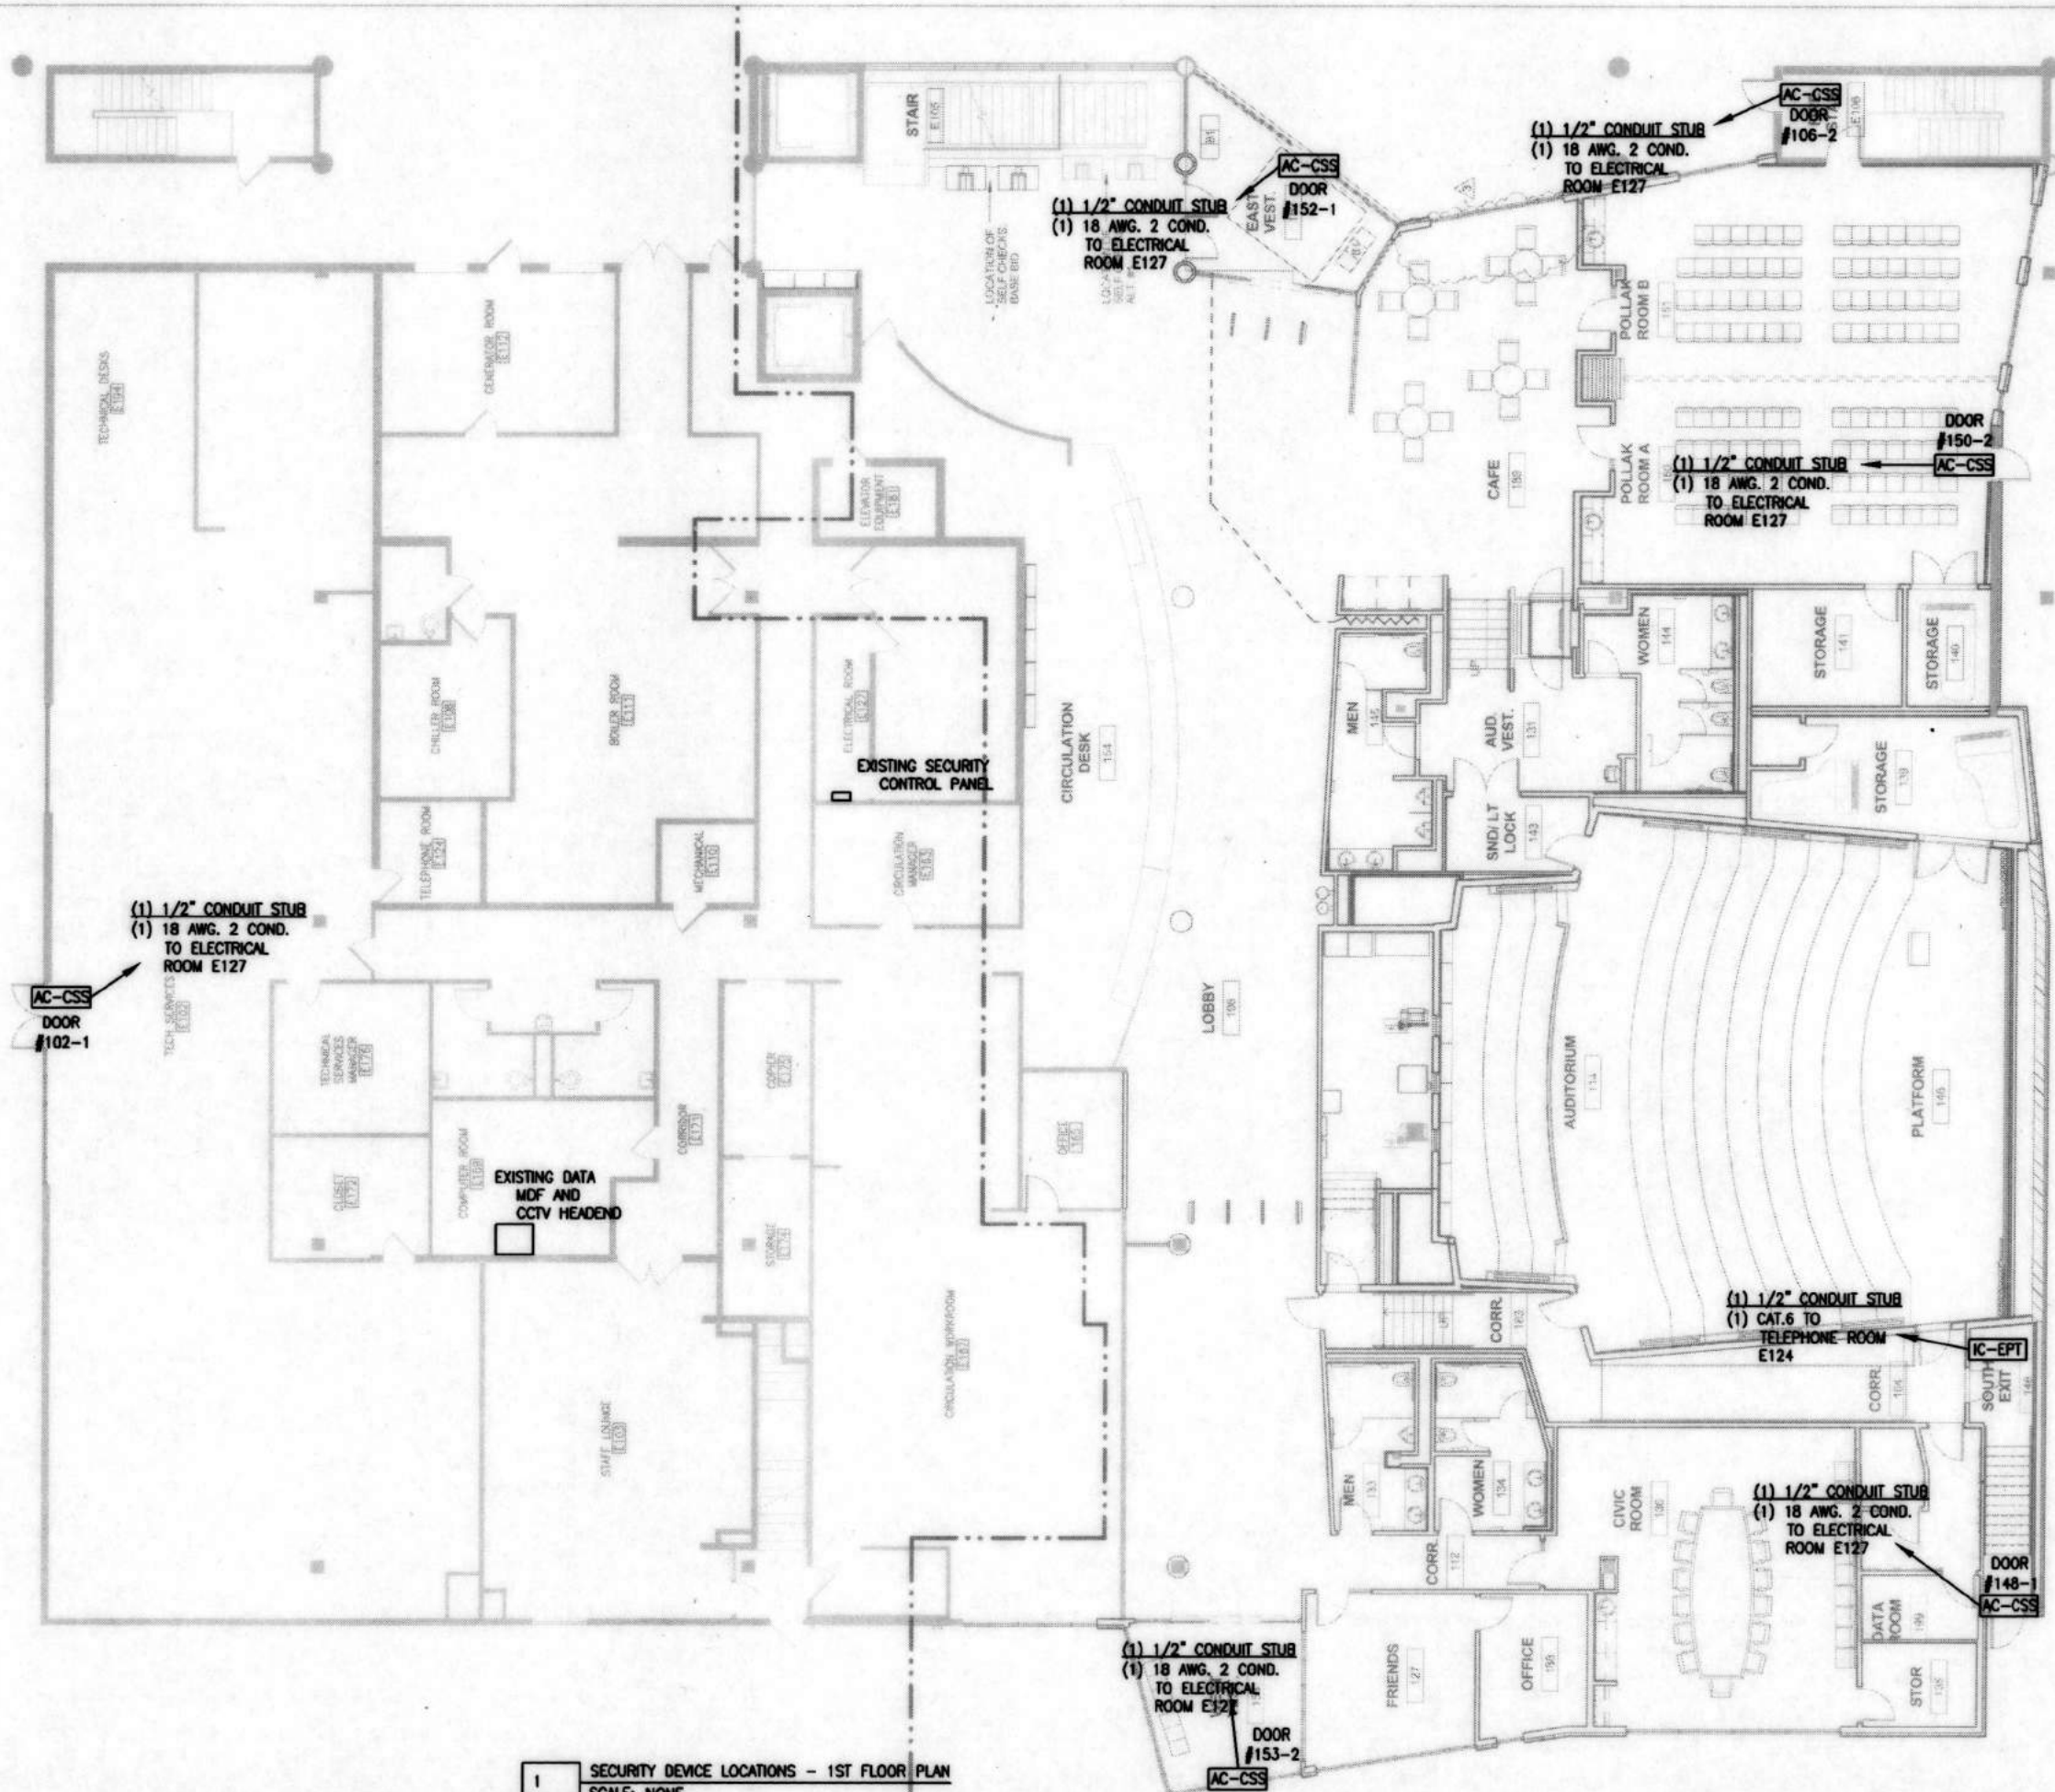


NORTHBROOK LIBRARY
1201 CEDAR LANE
1ST FLOOR RENNOVATIONS
NORTHBROOK, IL 60062

REVISIONS
1: 2015.01.12
2: 2015.03.21 AS-BUILT

DEVICE LOCATIONS
1ST FLOOR PLAN

SC.1A

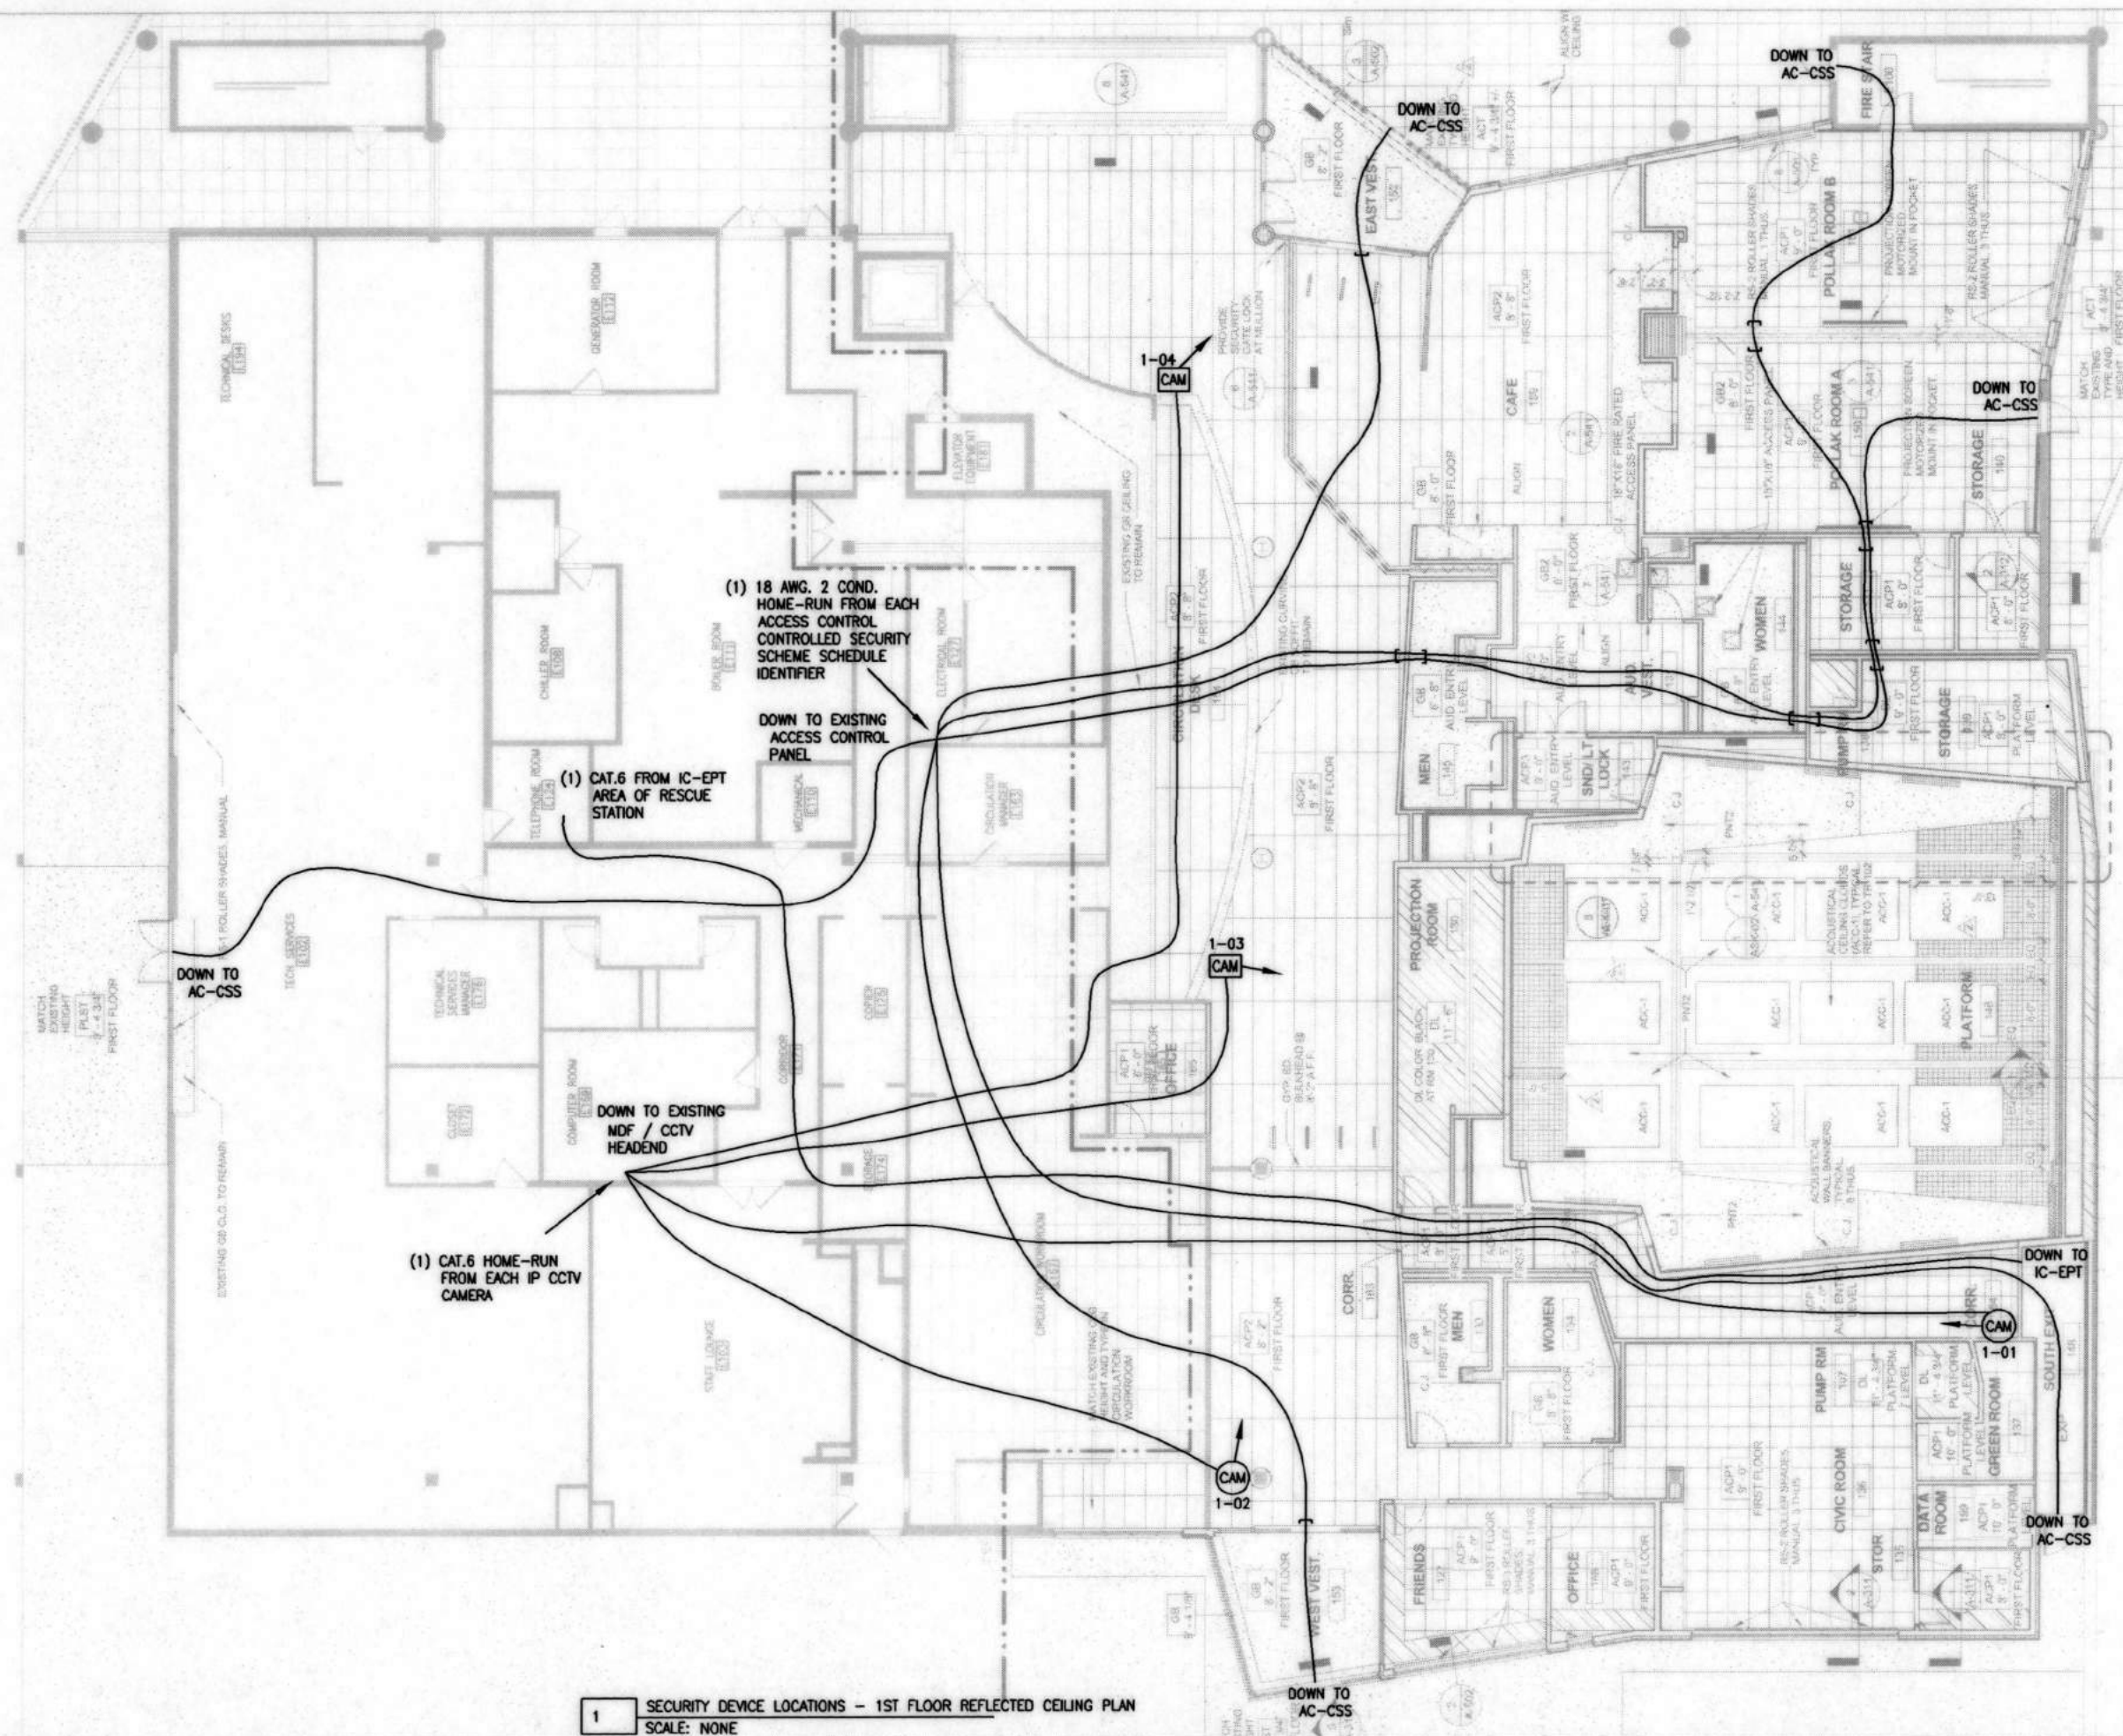

NORTHBROOK LIBRARY
1201 CEDAR LANE
1ST FLOOR RENNOVATIONS
NORTHBROOK, IL 60062

REVISIONS
1: 2015.01.12
2: 2015.02.02
3: 2015.03.21 AS-BUILT

DEVICE LOCATIONS
1ST FLOOR RCP

SC.1B