


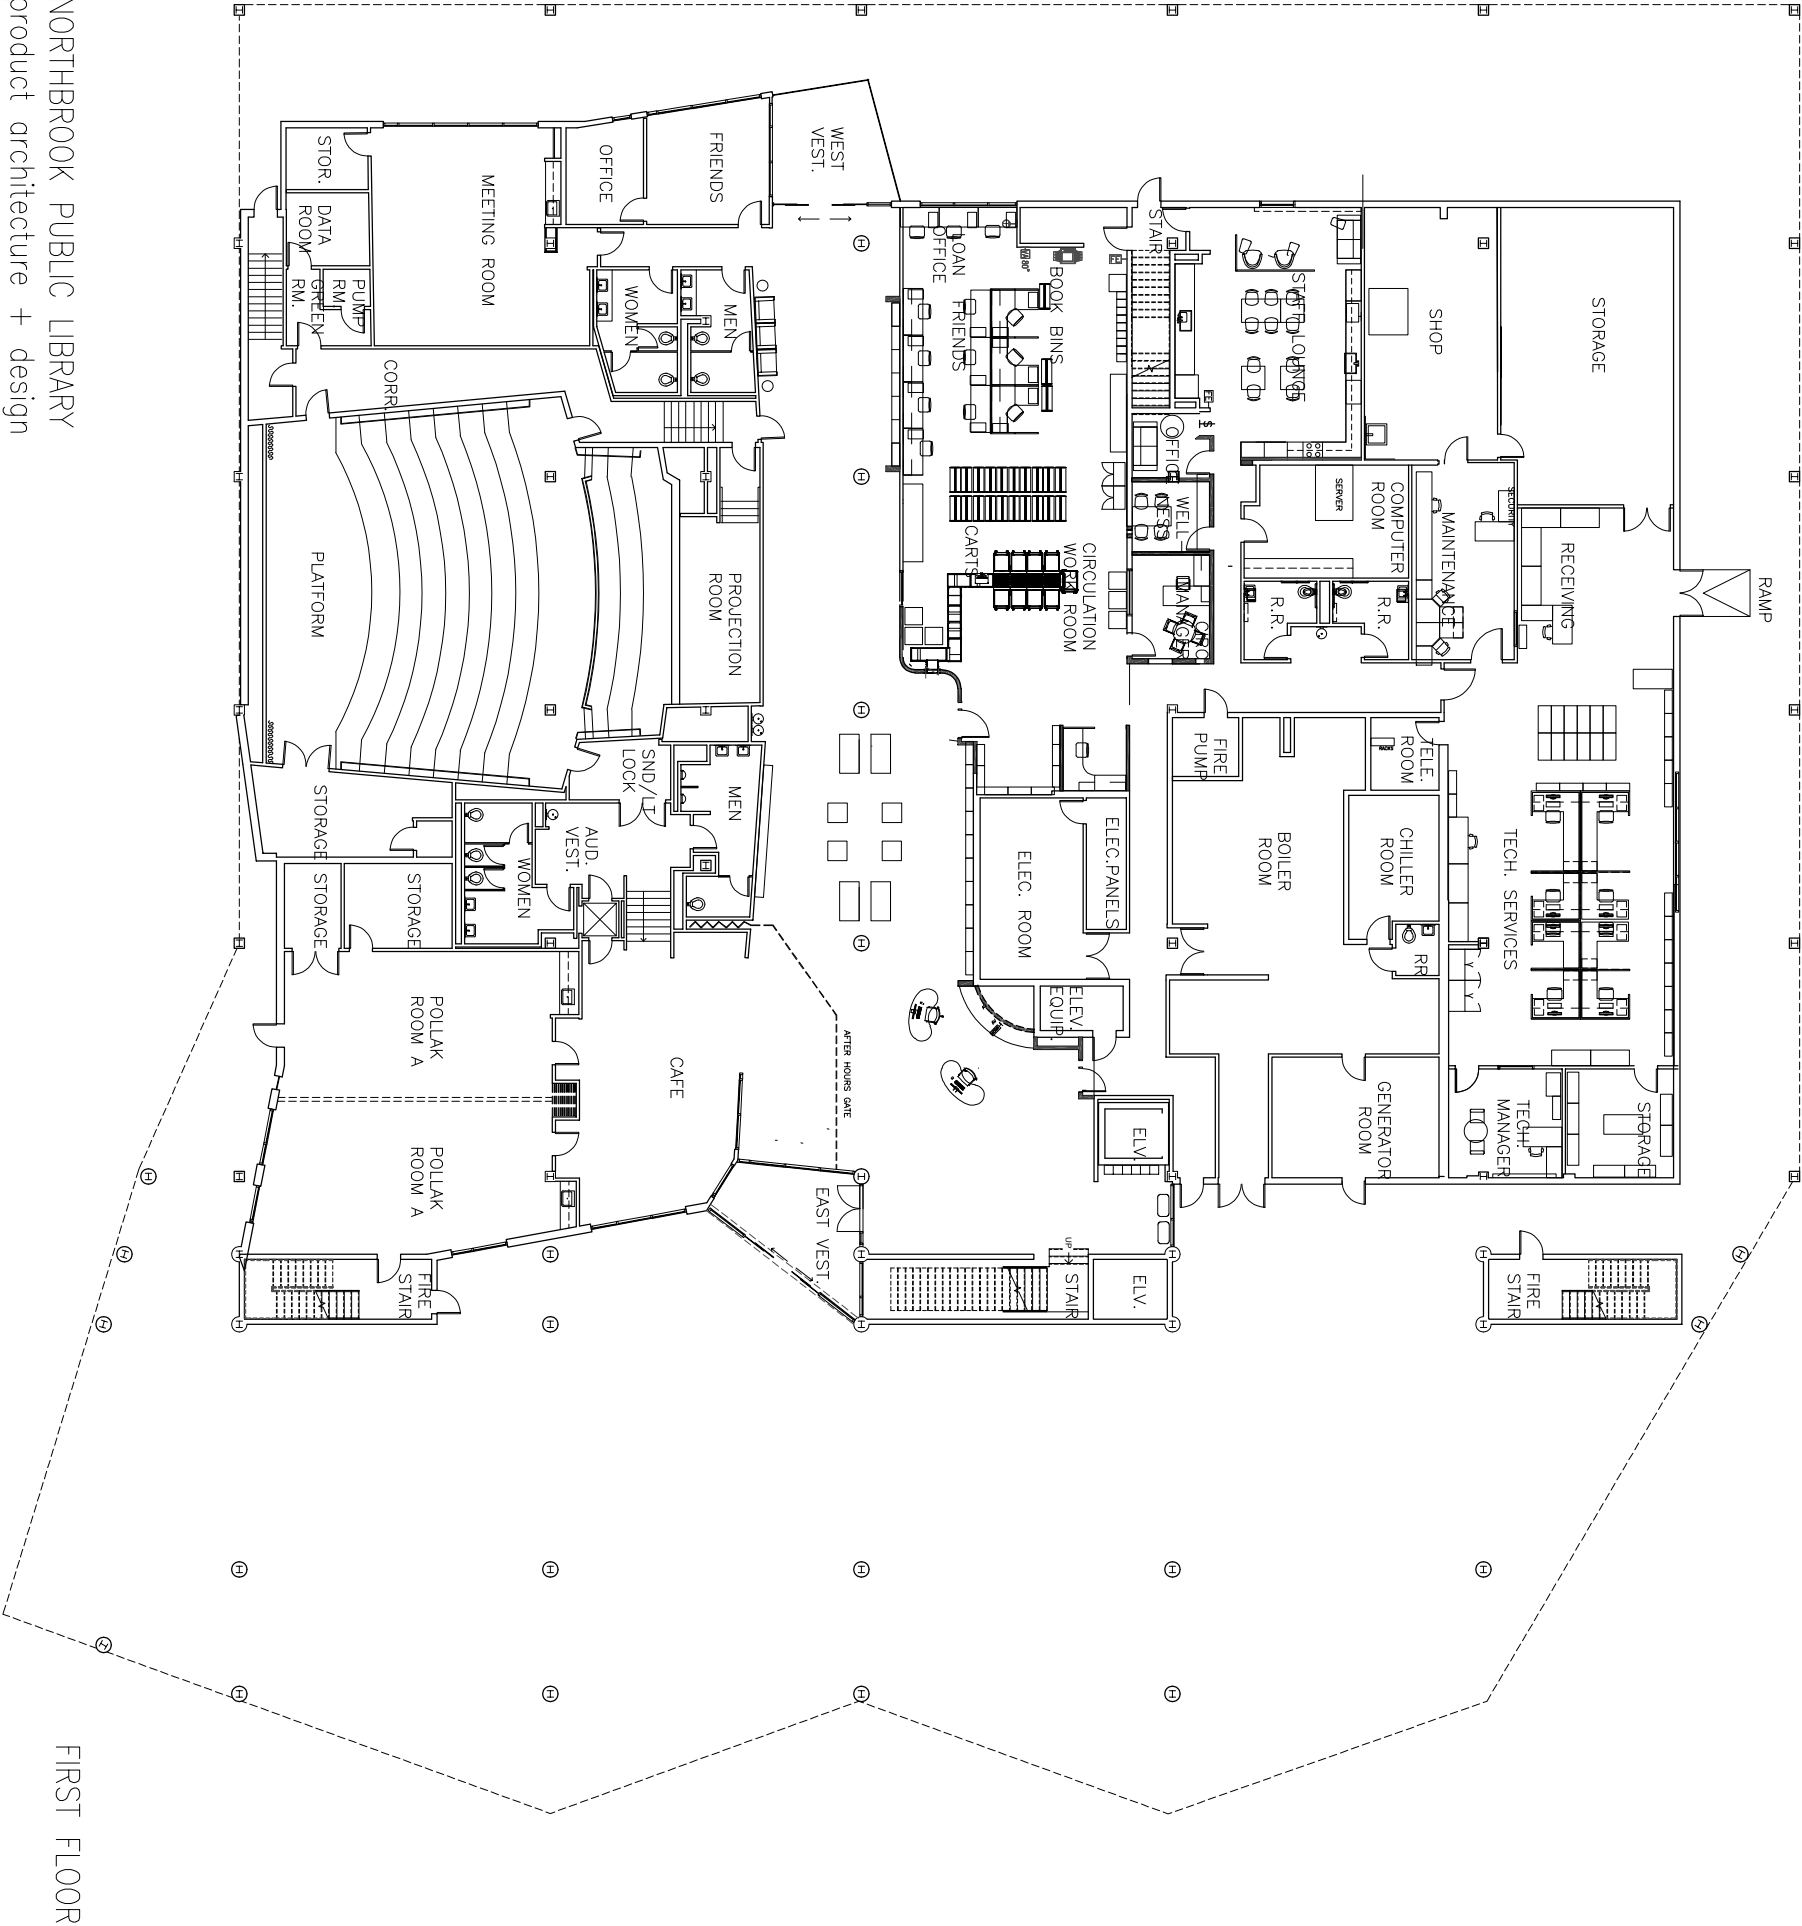

NORTHBROOK PUBLIC LIBRARY
product architecture + design

FIRST FLOOR